




BETHESDA GARDENS LOVELAND

Assisted Living & Memory Care

Floor plans may vary slightly and are not to scale.


STUDIO

ASSISTED LIVING / 304 SQUARE FEET

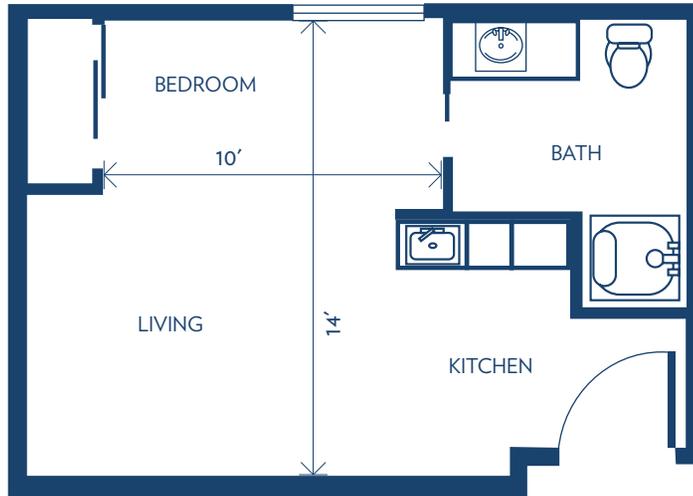

STUDIO DELUXE

ASSISTED LIVING / 377 SQUARE FEET

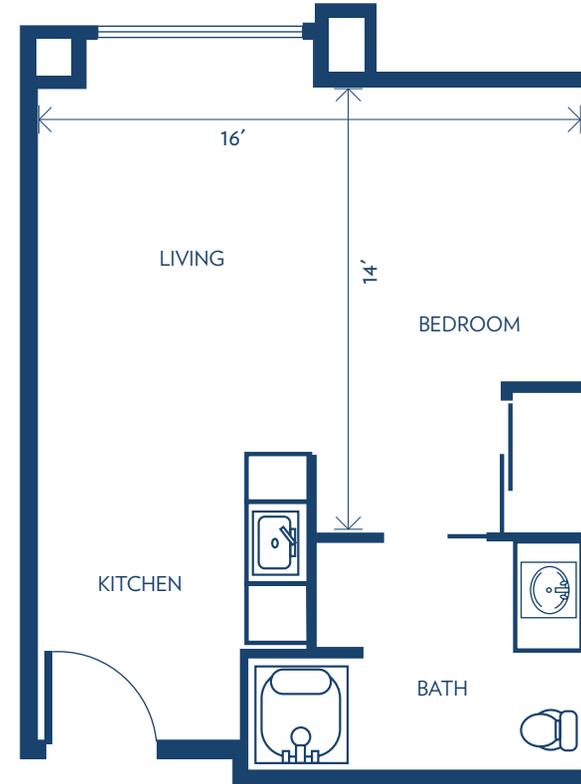




BETHESDA GARDENS LOVELAND

Assisted Living & Memory Care

Floor plans may vary slightly and are not to scale.


ONE BEDROOM

ASSISTED LIVING / 602 SQUARE FEET

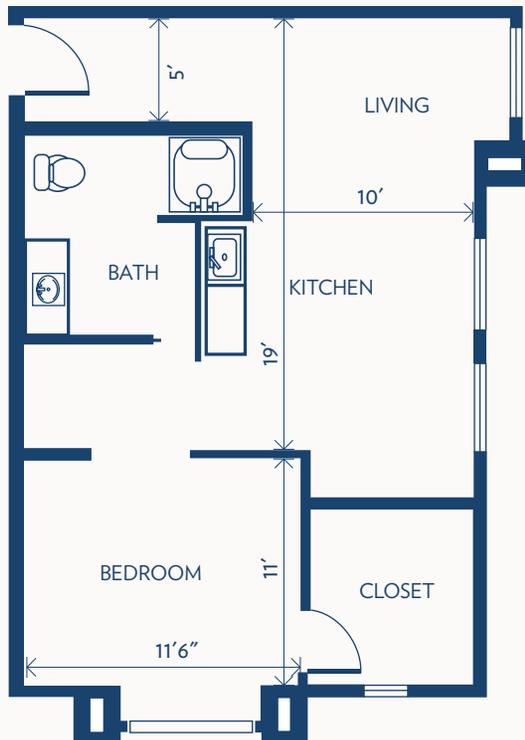

TWO BEDROOM/TWO BATH

ASSISTED LIVING / 947 SQUARE FEET

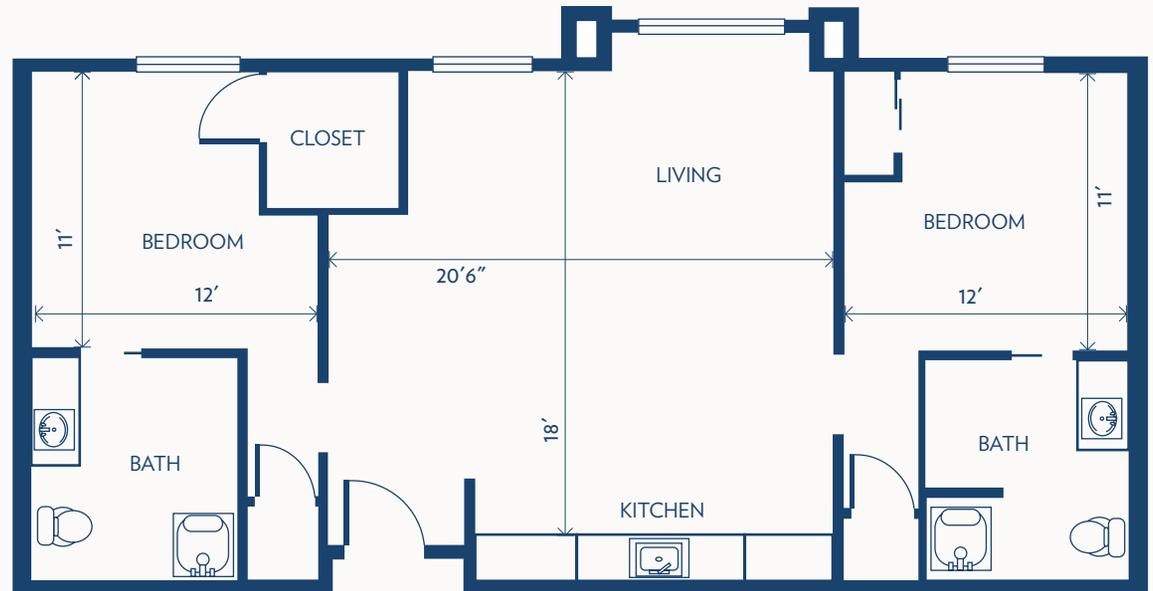




Floor plans may vary slightly and are not to scale

BETHESDA GARDENS LOVELAND

Assisted Living & Memory Care

COMPANION SUITE - FLOOR PLANS A, B, C, D

MEMORY CARE / 105 - 150 SQUARE FEET

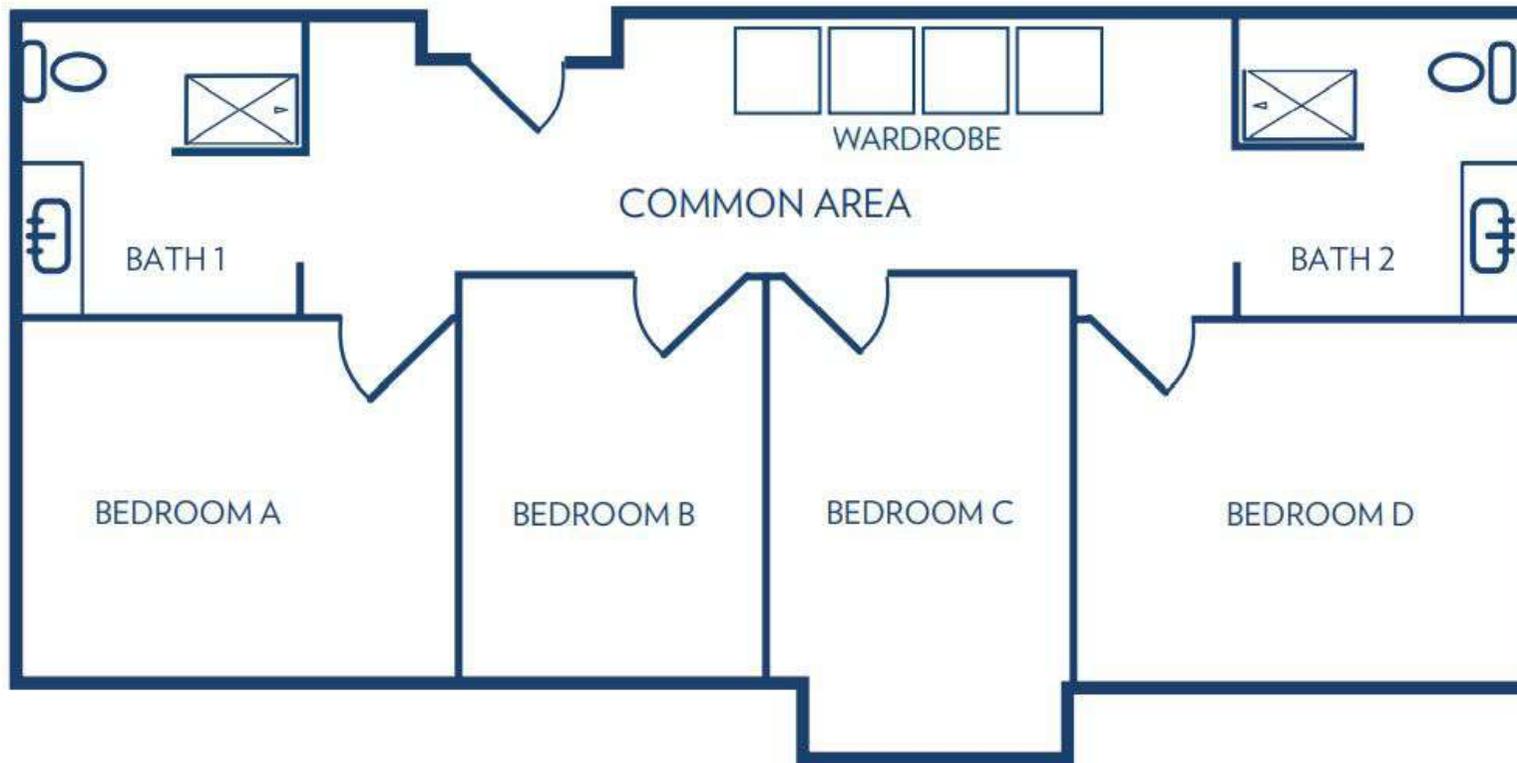



Floor plans may vary slightly and are not to scale

BETHESDA GARDENS LOVELAND

Assisted Living & Memory Care

PRIVATE SUITE - FLOOR PLAN A

MEMORY CARE / 304 SQUARE FEET



PRIVATE SUITE - FLOOR PLAN B

MEMORY CARE / 377 SQUARE FEET

